


NOTES:

1. ALL WORK MUST CONFORM WITH THE CURRENT ONTARIO CONSTRUCTION CODE AND APPLICABLE CSA STANDARDS.
2. ALL CONTRACTORS MUST VERIFY THE CONDITIONS AND DIMENSIONS AT THE SITE BEFORE STARTING WORK. INFORM ENGINEER OF ANY DISCREPANCIES IMMEDIATELY.
3. TEMPORARY SUPPORTS ARE NOT INDICATED ON THESE DRAWINGS AND ARE THE RESPONSIBILITY OF THE CONTRACTOR PERFORMING THE WORK. HE SHALL ENGAGE AN ENGINEER FOR THIS PURPOSE.


IMPORTANT: FOOTINGS THAT ARE NOT INSTALLED BELOW THE FROST LEVEL ARE SUBJECT TO FROST HEAVING, AND MUST BE ACCOUNTED FOR IN FINAL DESIGN CONCEPT.

NOTES: ABOVE GROUND APPLICATION

1. THE TOTAL COMBINED HEIGHT OF SOUND FOOTINGS™ FOOTING FORM MUST NOT EXCEED 13'-0" (3965mm).
2. SCREW CONSTRUCTION TUBE TO FOOTING FORMS WITH A MINIMUM OF FOUR (4) 20mm - 25mm WOOD SCREWS.
3. SOUND FOOTINGS™ FOOTING FORMS MUST BE PLACED ON UNDISTURBED SOIL OR COMPACTED GRAVEL (TO BE SPECIFIED BY GEOTECHNICAL ENGINEER).
4. CHECK ALIGNMENT OF CONSTRUCTION TUBE BEFORE BACKFILLING.
5. BACKFILL MUST BE PLACED UP TO LIFT 1, APPROXIMATELY 1'-4" (405mm) OF BACKFILL FROM THE BOTTOM OF THE FOOTING FORM. BACKFILL SHOULD BE CONSOLIDATED WITH A MANUAL PLATE TAMPER OR A 2"x4" (38x89mm) ON END. MECHANICAL PLATE COMPACTION EQUIPMENT MAY BE USED TO FACILITATE COMPACTION. DO NOT STRIKE SOUND FOOTINGS™ FOOTING FORM. DO NOT OVER CONSOLIDATE SO AS TO DISTORT THE SHELL OF FOOTING FORM.
6. COMPLETE BACKFILL OF BELOW GRADE PIERS UP TO A MAXIMUM HEIGHT OF 5'-0" (1525mm). EACH LIFT SHOULD BE CONSOLIDATED WITH A MANUAL PLATE TAMPER OR A 2"x4" (38x89mm) ON END.

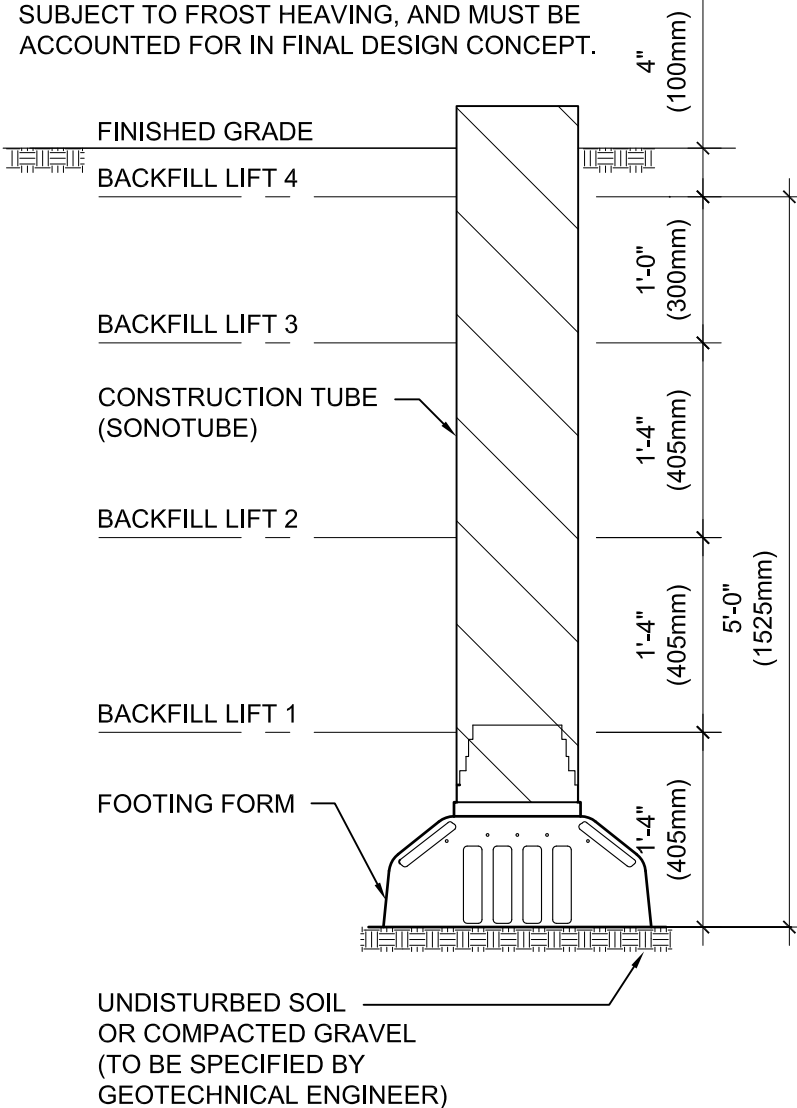

SOUND FOOTINGS SF-22 FOOTING FORM BELOW GRADE APPLICATION

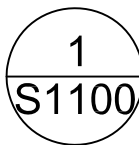

3/4" = 1'-0"

CLIENT: DEW CONSTRUCTION
PROJECT: SOUND FOOTINGS, LLC

37 Talcott Road, Williston
 VT 05495, USA

PROJECT#: 67920
DATE: 19/10/2018
DRAWING: S1100
REVISION:

DRAWN BY: B.C.

LES CONSEILLERS **BCA** CONSULTANTS INC.



8580 Chemin Darnley, 2e Etage, Ville Mt-Royal
 QUEBEC, H4T 1M4, CANADA
 TEL: 514-341-0118
 FAX: 514-341-0356
 E-MAIL: info@bca-structures.com

EXPERTS - CONSEILS EN STRUCTURE / STRUCTURAL CONSULTANTS

Seau:



Seal: